


# FS2

Sketch View  
Preliminary

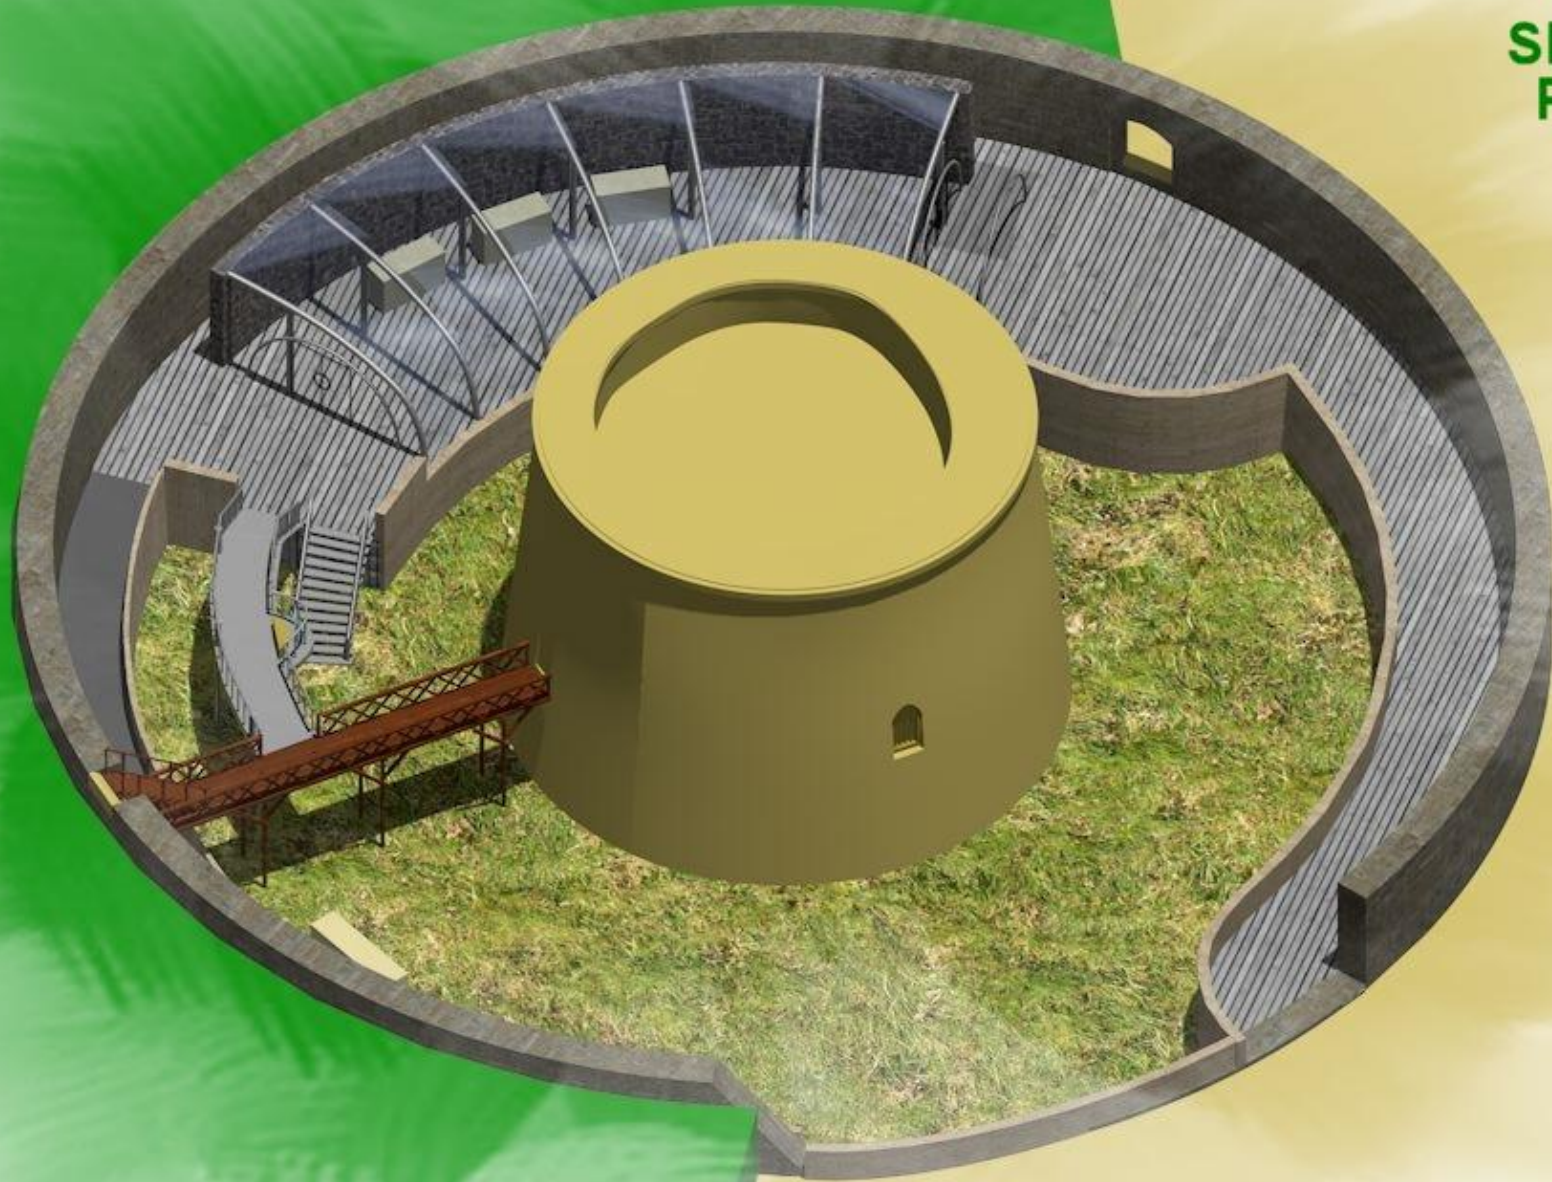


**Feasibility Study Two**  
**Public Access to the Wish Tower Eastbourne**  
Christopher Ward RIBA

**PRELIMINARY**

# Public Access to the Wish Tower Eastbourne

1 : 200 at A4 Drg FS2-002

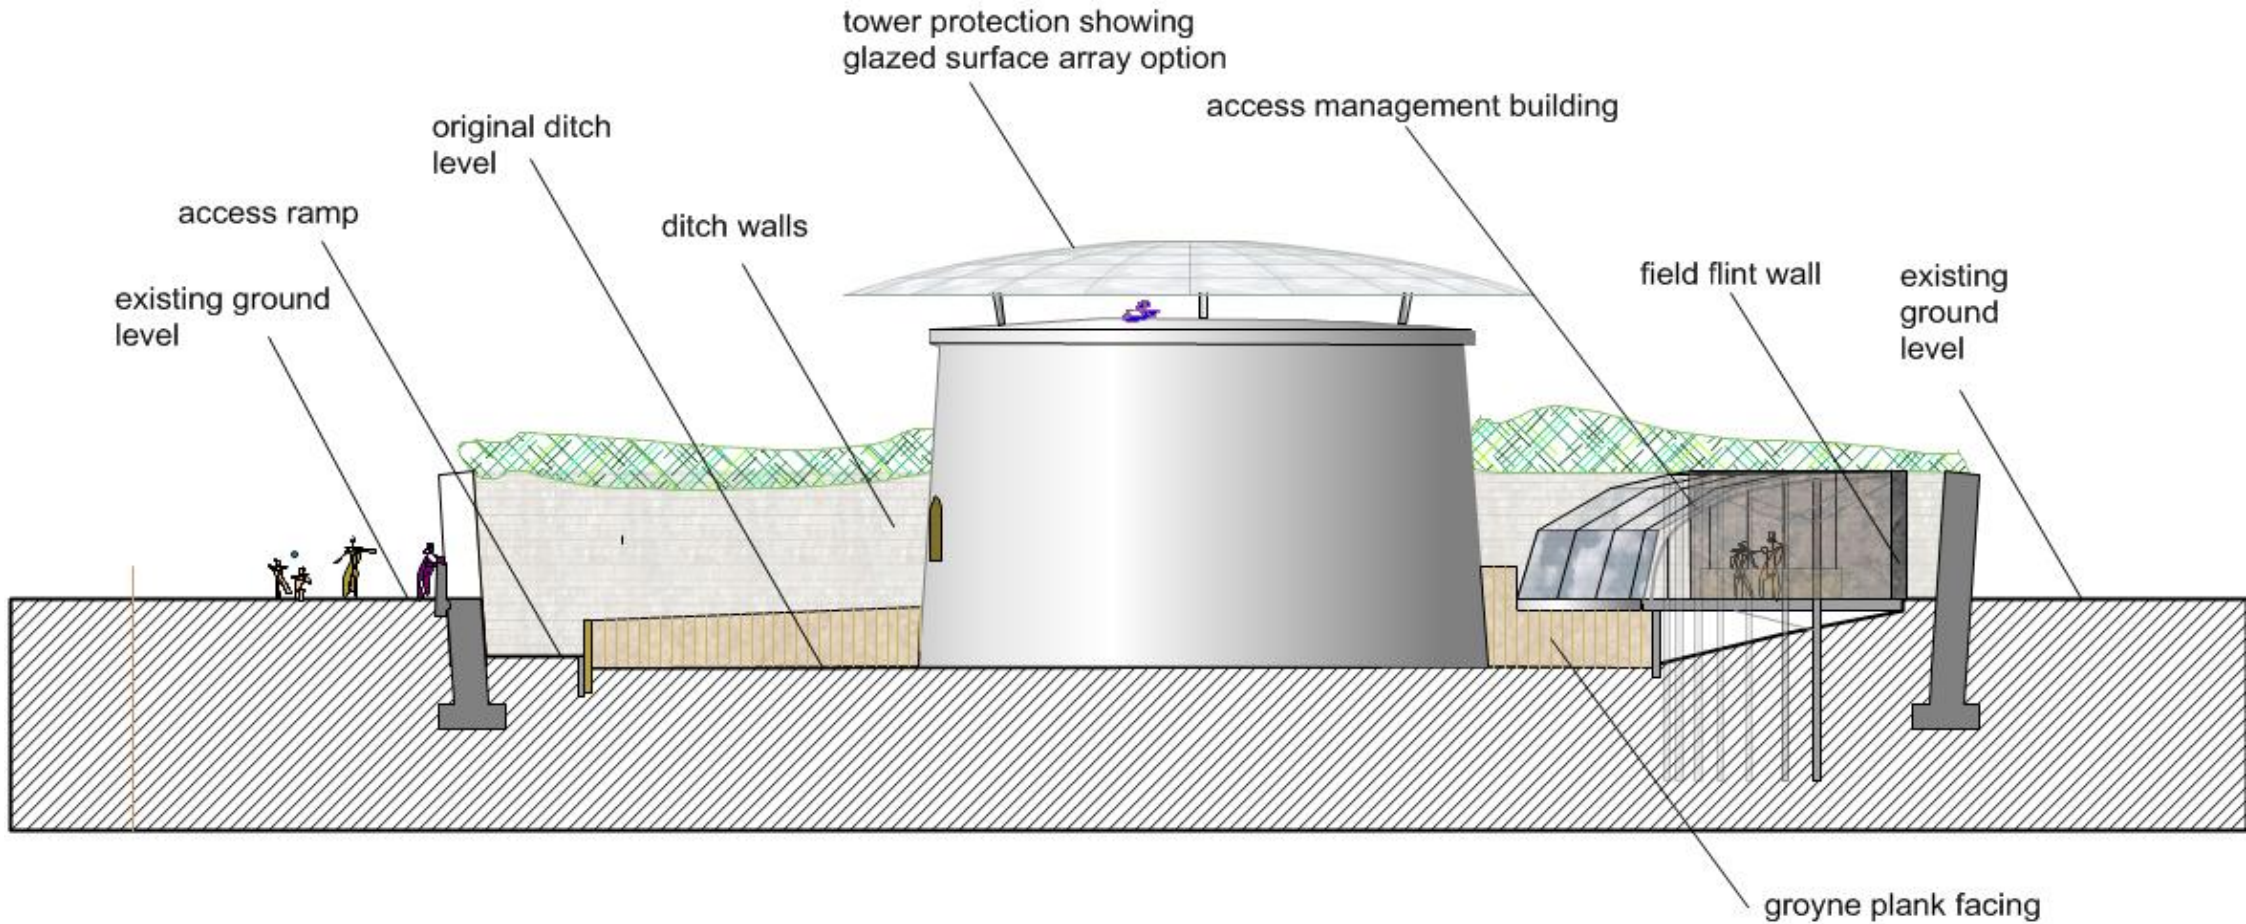


Sketch Section through Management building

# Public Access to the Wish Tower Eastbourne

1 : 200 at A4 Drg FS2-004

Public convenience in this area to be demolished. Historical glacis line from Wish Tower gun platform to be reinstated  
A new public convenience with full access to be built in new location.

**PRELIMINARY**

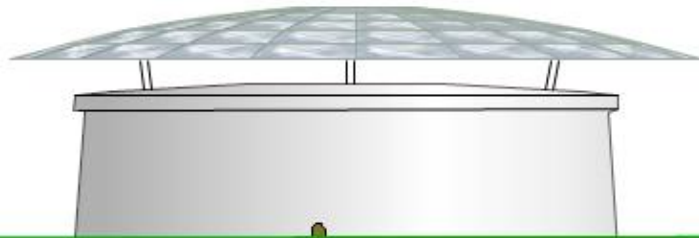


Wish Tower slopes

North Elevation showing glazed array tower protection

**PRELIMINARY**

# Public Access to the Wish Tower Eastbourne

1 : 200 at A4 Drg FS2-003

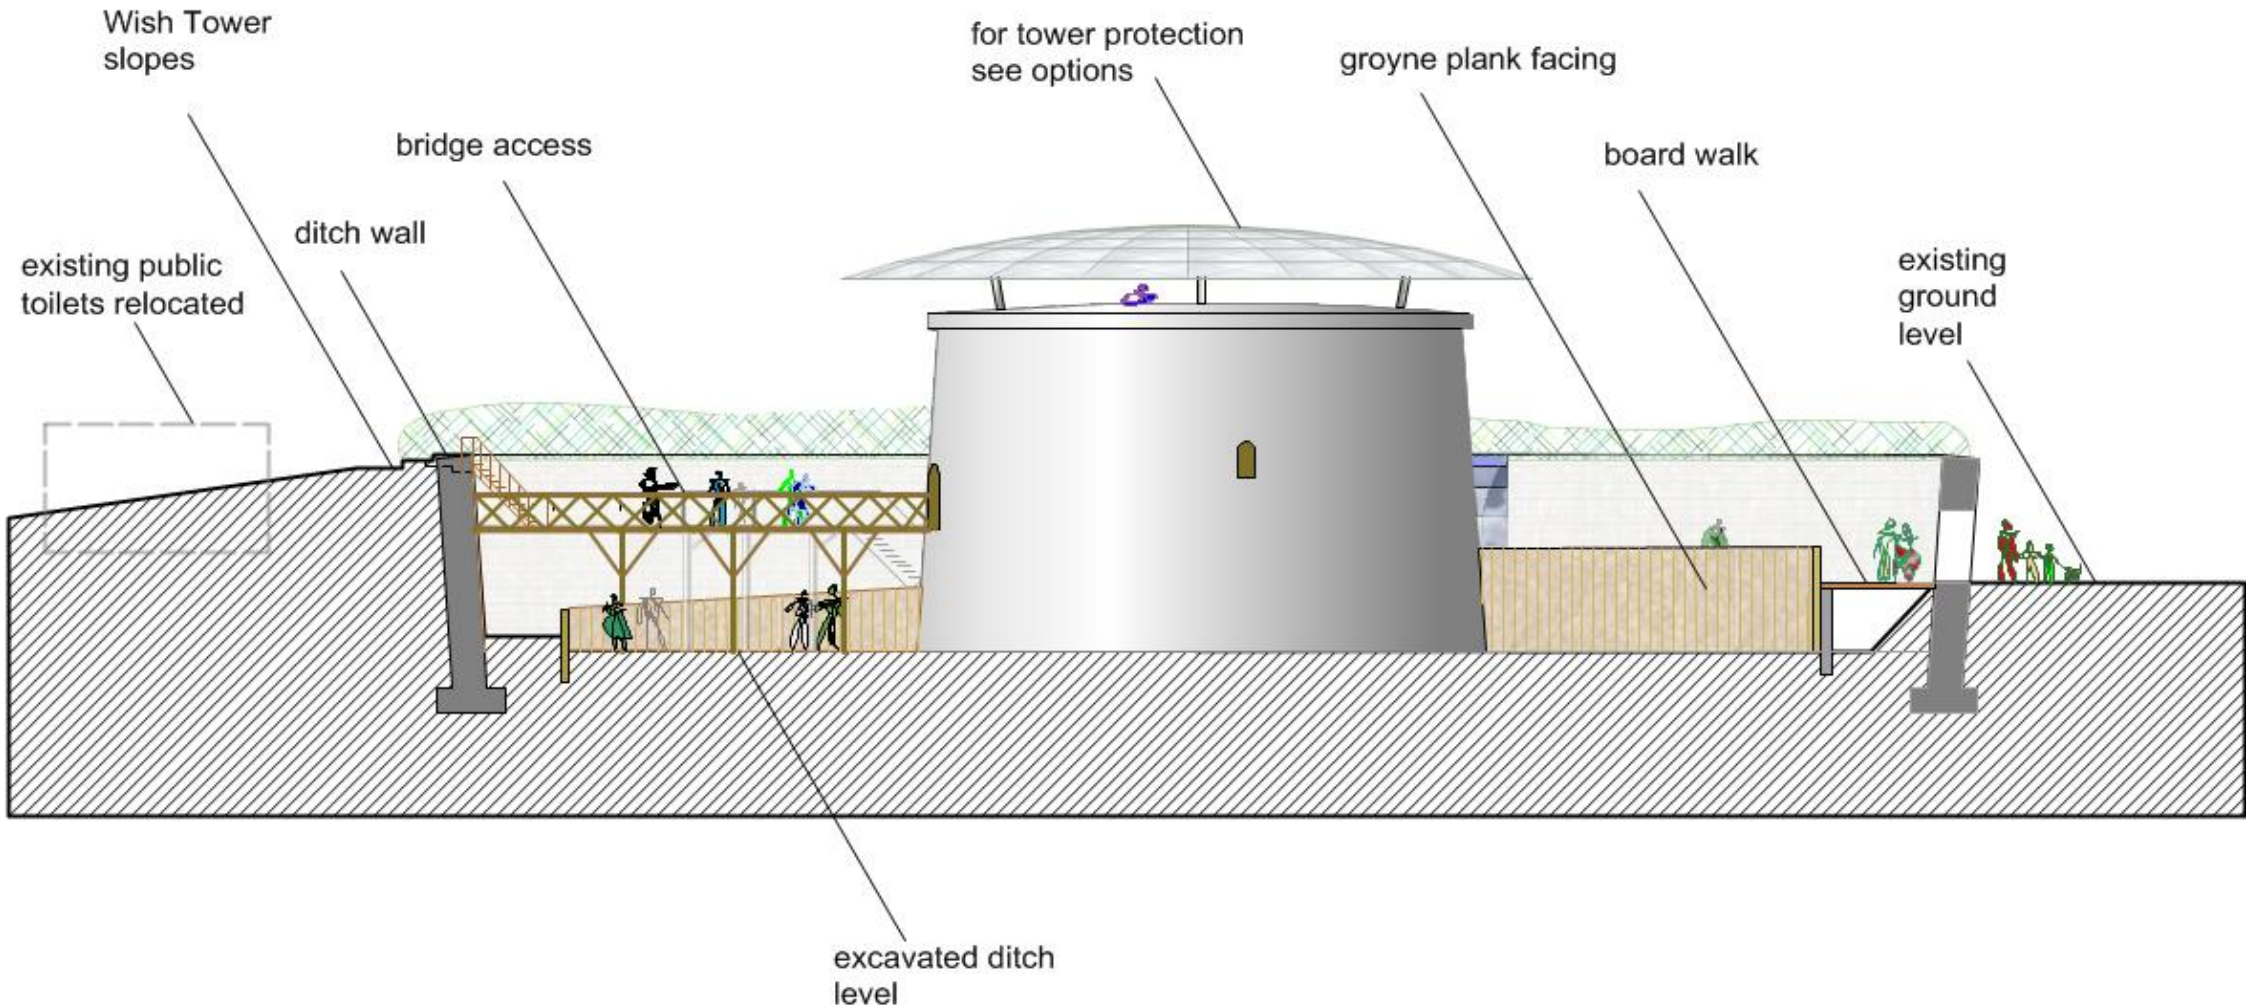


West Elevation  
Showing Bridge Access to Tower

**PRELIMINARY**

# Public Access to the Wish Tower Eastbourne

1 : 200 at A4 Drg FS2-005

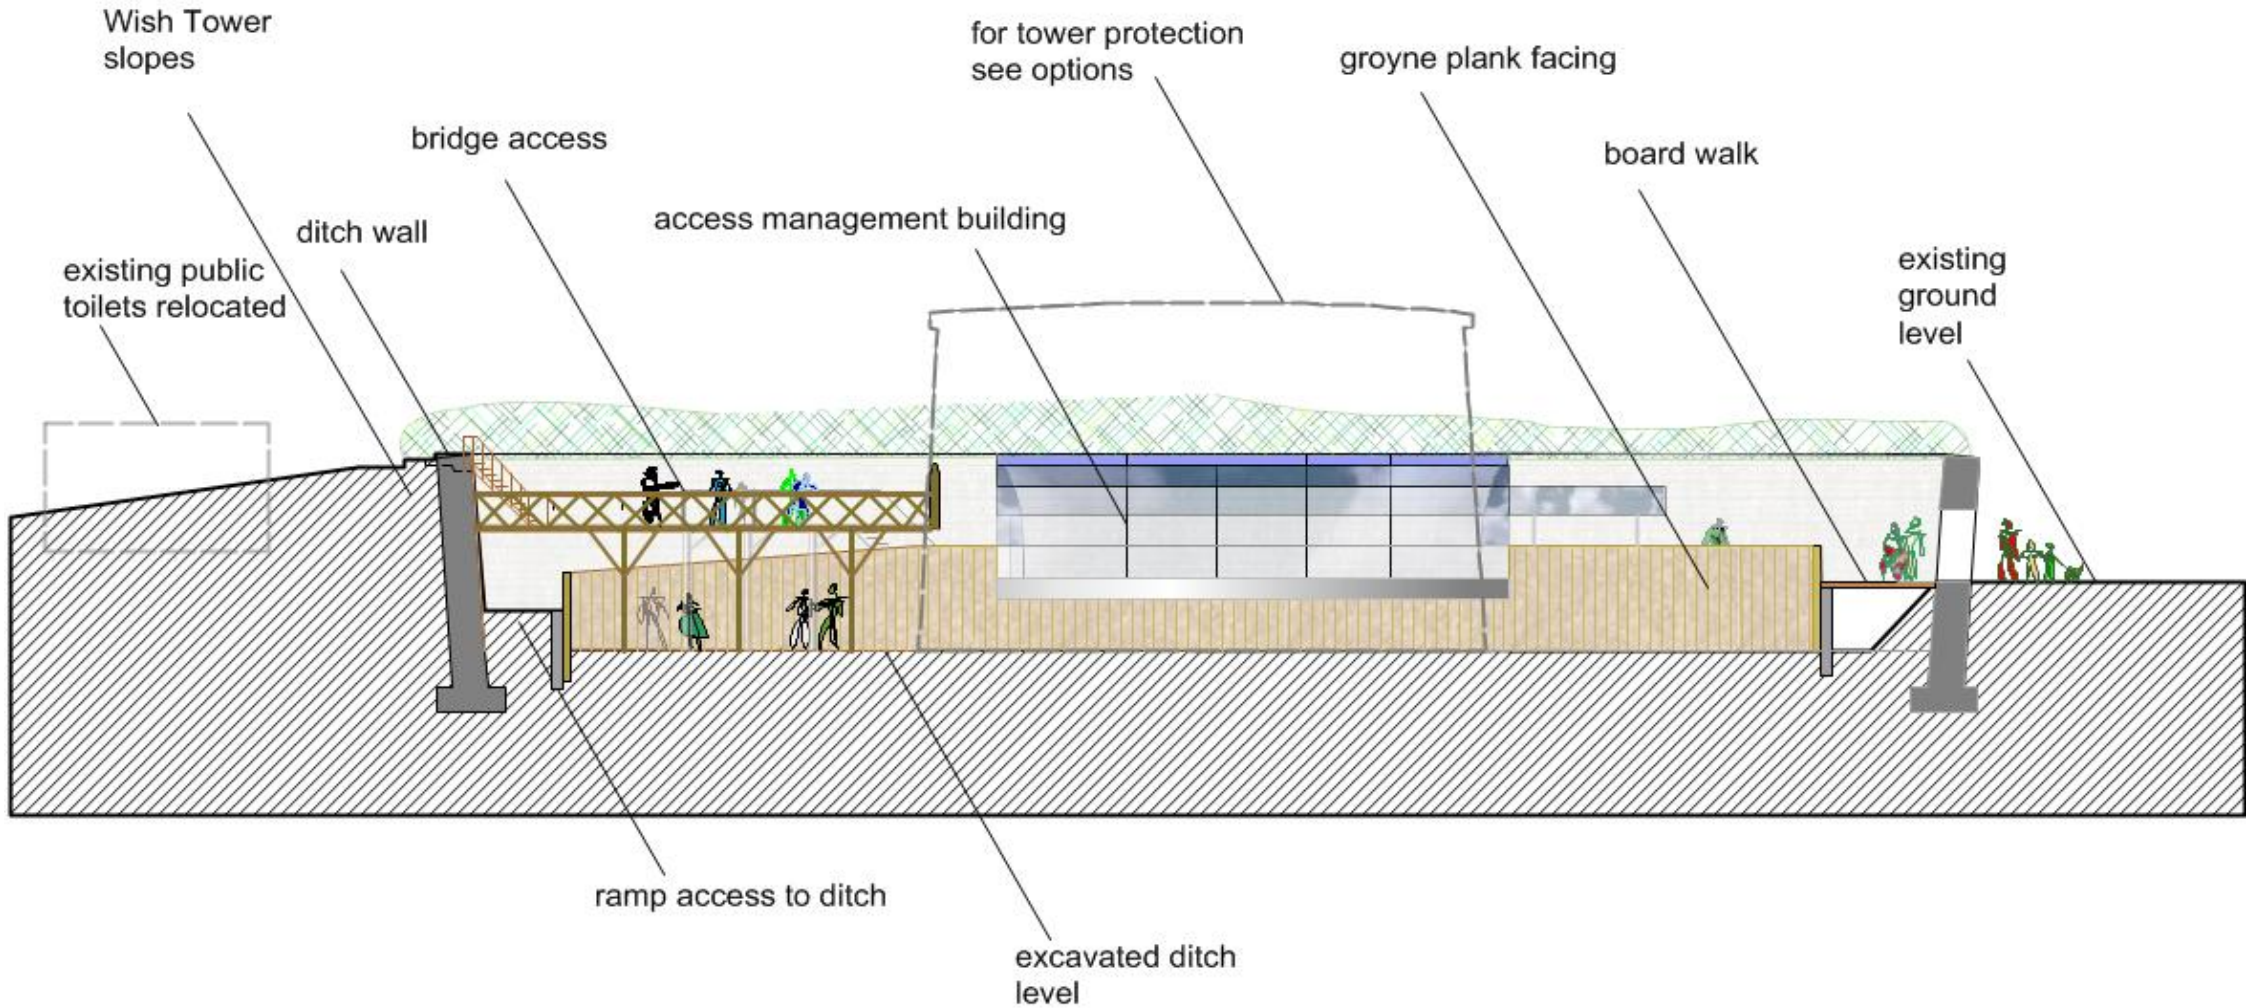

West Elevation with tower removed